

#####-PB


|                      |  |
|----------------------|--|
| Project Information: |  |
| Revisions:           |  |
|                      |  |
|                      |  |
Corporation for Public Broadcasting  
 401 9th Street NW  
 Washington, DC

2nd Floor  
 East

Scale:  
 1/8" = 1'-0"  
 On 24"x36" Paper  
**f-1**  
 Copyright 2017



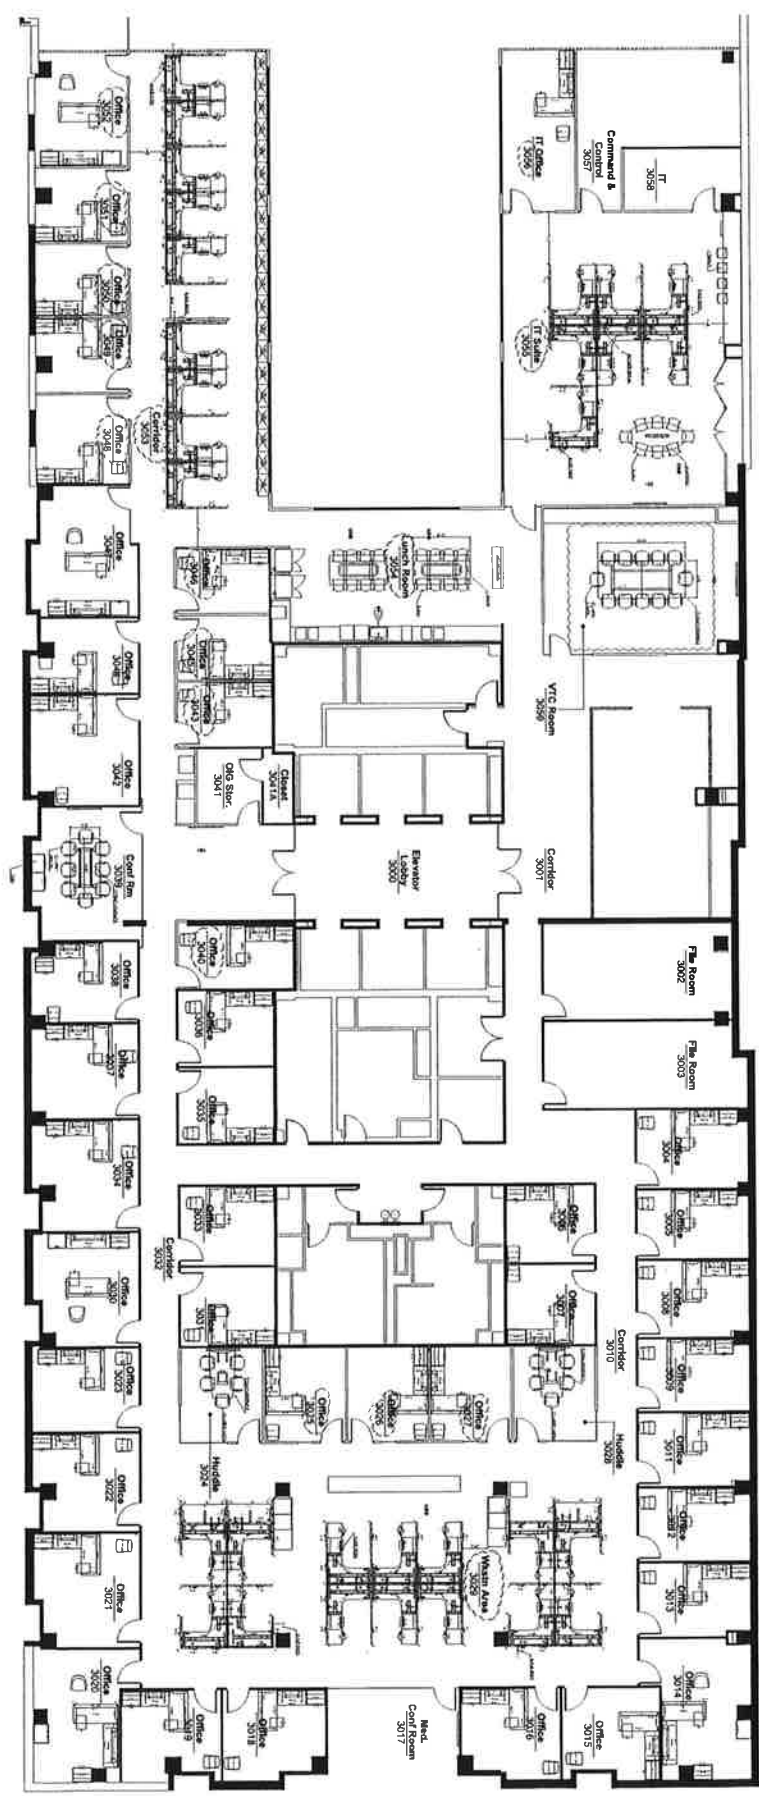

|   |
|---|
| <p>#####-PB</p> <p>Project Information:</p> <p>Architect:</p> |
|---|

Corporation for Public Broadcasting  
 401 9th Street NW  
 Washington, DC

3rd Floor

Scale:  
 1/8" = 1'-0"  
 On 24x36" Paper

f-1

Copyright 2017